



CROFTS ESTATE AGENTS

PASSIONATE ABOUT PROPERTY

CLEETHORPES
01472 200666

IMMINGHAM
01469 564294

LOUTH
01507 601550

SALES LETTINGS NEW HOME SALES LAND PROPERTY MANAGEMENT AUCTIONS FINANCIAL ADVICE AND MORTGAGES ENERGY PERFORMANCE PROVIDER



GARDEN ELEVATION

Detached Type E1



ENTRANCE ELEVATION

Detached Type E1



SIDE ELEVATION

Detached Type E1



SIDE ELEVATION

Detached Type E1

Claydon Way

Waltham
DN37 0FG

£210,000

Previously all of the individual plots were completely sold out on this exclusive development by highly respected local builders Carr & Carr but unexpectedly Crofts are delighted to bring back this supersized, well positioned approximate 0.18 acre plot back to the market for a quick sale! With outline planning for a six bedroom, three bathroom detached house with double garage, this plots build can be modified to suit any buyers taste and desired layout with the correct permissions and is your chance to join an exclusive collection of individually style modern contemporary houses on an exclusive development.

CLEETHORPES: 62 St Peters Avenue, Cleethorpes, DN35 8HP

IMMINGHAM: 21 Kennedy Way, Immingham, DN40 2AB

LOUTH: 3 Market Place, Louth, LN11 9NR

Email: Cleethorpes:

Email: Immingham :


Email: Louth :

info@croftsestateagents.co.uk

immingham@croftsestateagents.co.uk

louth@croftsestateagents.co.uk

www.croftsestateagents.co.uk

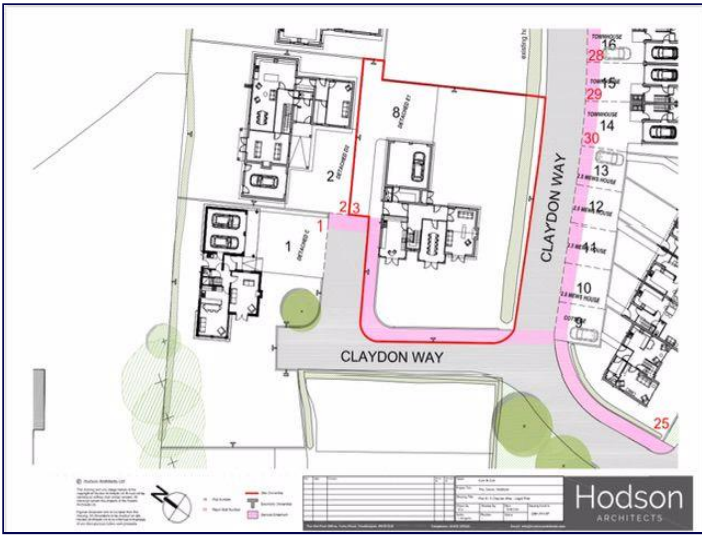

Cleethorpes 01472 200666
 Immingham 01469 564294
 Louth 01507 601550

www.facebook.com/croftsestateagents



Council Tax Information

Band : To confirm council tax banding for this property please view the website www.voa.gov.uk/cti

Free Valuations

We offer a free valuation with no obligation, just call the relevant office or visit www.croftsestateagents.co.uk seven days a week to arrange for your free valuation.

Property Management

We offer a full property management service, offering full and comprehensive credit and referencing checks detailed photographic inventories and regular property inspections to name just a few of our services.

Mortgage and Financial Advice

With access to the whole of the mortgage markets, Crofts Estate Agents in connection with The Mortgage Advice Bureau will help you find the best mortgage to suit your needs. The Mortgage Advice Bureau will act on your behalf in advising you on mortgages and other financial matters

STATUTORY NOTICE: YOUR HOMES IS AT RISK IF YOU DO NOT KEEP UP REPAYMENTS ON A MORTGAGE OR OTHER LOAN SECURED ON IT.

Tenure

Believed to be Freehold, awaiting solicitors' formal confirmation. All interested parties are advised to make their own enquiries.


Services

All mains services are understood to be connected, however Crofts have not inspected or tested any of the services or service installations & purchasers should rely on their own survey.

Viewings

Please contact the relevant marketing office, all viewings are strictly by appointment only please.



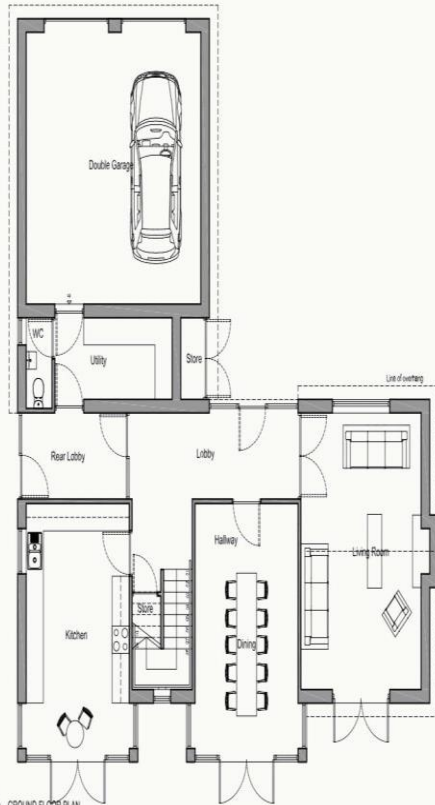

GROUND FLOOR PLAN
1:100
Detached Type E1



FIRST FLOOR PLAN
1:100
Detached Type E1




Hodson Architects Ltd
This drawing and any design herein is the copyright of Hodson Architects Ltd. It must not be reproduced without their written consent. All drawings remain the property of Hodson Architects Ltd.
Figures/dimensions only to be taken from this drawing. All dimensions to be checked on site. Hodson Architects Ltd to be informed immediately of any discrepancies before work commences.

No.	Date	Revised	Drawn	Checked	Client
A	12/11/14	Drawing issued	HC	SC	Carl & Carl & Stevenson
B	22/01/15	Plan revision issued	HC	SC	Land at Chesapeake Waltham

Drawing Title: Detached House Option E1: GF & FF Plans (Pigs 6, 6, 7)	
Drawn By: HC	Checked By: SC
Date: 21/01/15	Drawing Number: 2201 P450
Scale: 1:100	Revision: 6

The Old Post Office, Fern Road, Cleethorpe, DN35 8LE Telephone: 01472 327891 Email: info@hodsonarchitects.com

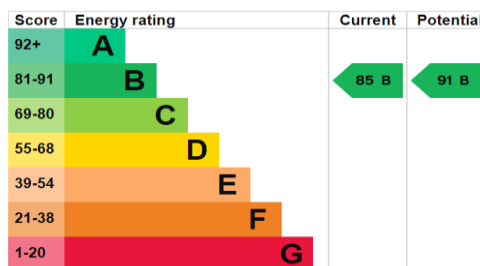

DISCLAIMER - IMPORTANT NOTICE REGARDING SALES PARTICULARS Although we have taken great care to insure the accuracy of the information contained in these particulars, we specifically deny liability for any mistakes, omissions or errors and strongly advise that all proposed purchasers should satisfy themselves by inspection or otherwise, as to their correctness, prior to entering into any commitment to purchase. In particular any information provided in respect of tenure, council tax, rateable values etc has been given in good faith and whilst believed to be correct, may be subject to amendment. Any references to the condition, use or appearance of the property are made for guidance only, and no warranties are given or implied by this information. It is not Crofts policy to check the position with regards to any planning permission or building regulation matters and as such all interested parties are advised to make their own enquires, in order to ensure that any necessary consents have been obtained. All measurements are approximate and are for guidance only and cannot be relied upon. Measurements are taken from wall to wall unless otherwise stated, with the metric conversion shown in brackets. Any plans or maps contained are for identification purpose only, and are not for any other use but guidance & illustration. Crofts have not tested any apparatus, equipment, fixtures, fittings or services including central heating systems and cannot therefore verify that they are in working order, or fit for their intended purpose. These details do not form any part of any contract, and unless specifically stated otherwise, furnishings and contents are not included within this sale.