

“Your move is our motivation”

**Hainault Road, Chigwell, IG7  
Seven Bedroom Detached House**


**Monthly Rental Of £5,950**



A beautifully designed seven bedroom detached spacious family home with amazing golf course views, just a short walk to Chigwell's Central line station, fine schools and local amenities. There are four reception rooms and a bespoke fitted kitchen / breakfast room. On the first floor the master bedroom has a bespoke fitted dressing room and an en-suite bathroom, bedrooms two and three also has an en-suites. There are two further bedrooms on this floor and a family bathroom. On the second floor there are two bedrooms and a family bathroom, one of the bedrooms is currently a games room. The property also benefits from a large integral garage, a heated swimming pool, a gym / outbuilding, a stunning landscaped garden and a spacious carriage driveway.

- A spacious seven bedroom detached family home with amazing golf course views
- Beautifully designed and finished to a very high standard and close to Chigwell station
- Almost 4,000 square feet in size with four reception rooms and a bespoke kitchen / breakfast room
- A spacious lounge, dining room, family room, study, utility room, integral garage and guest w/c
- Master bedroom with bespoke fitted dressing room and a large en-suite bathroom
- Bedrooms two and three also have en-suites and there is two family bathrooms

# Floor Plan

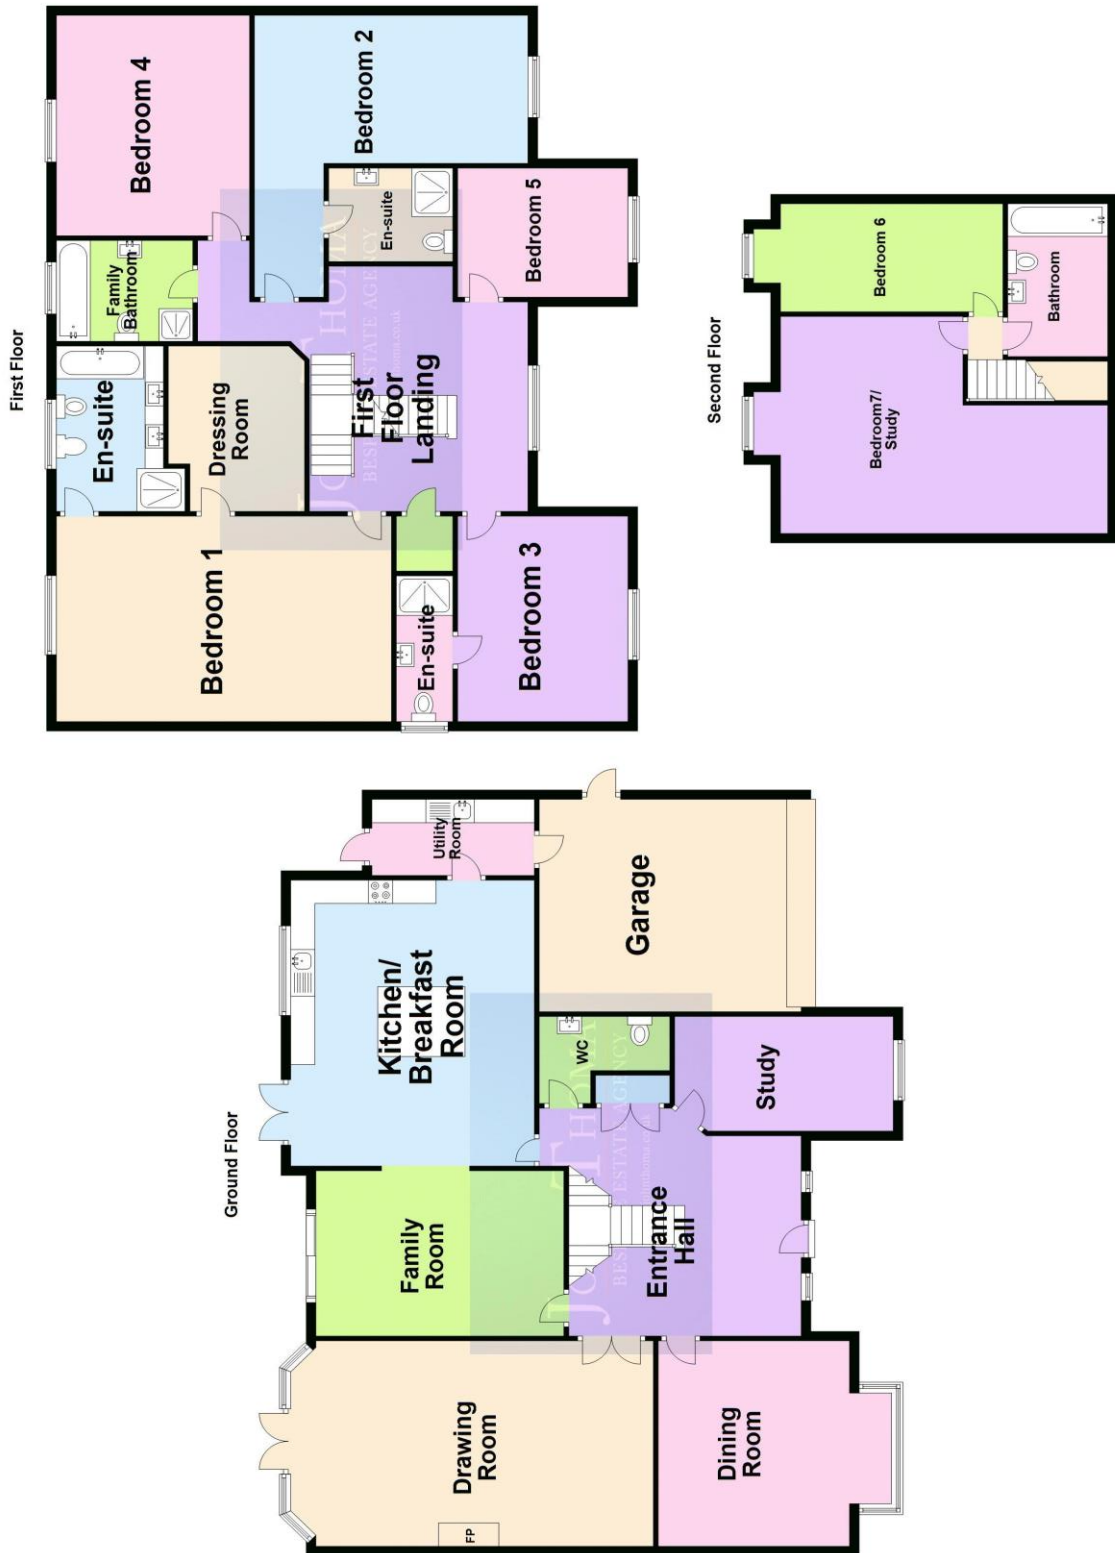

Illustrations are for viewing purposes only. Measurements are not to scale. Property, Total and First Floors are shown. Balconies, Patios or Terraces if any shown. Drawn by SPG. Plan produced using PlanUp.