


# Woodbine Farm

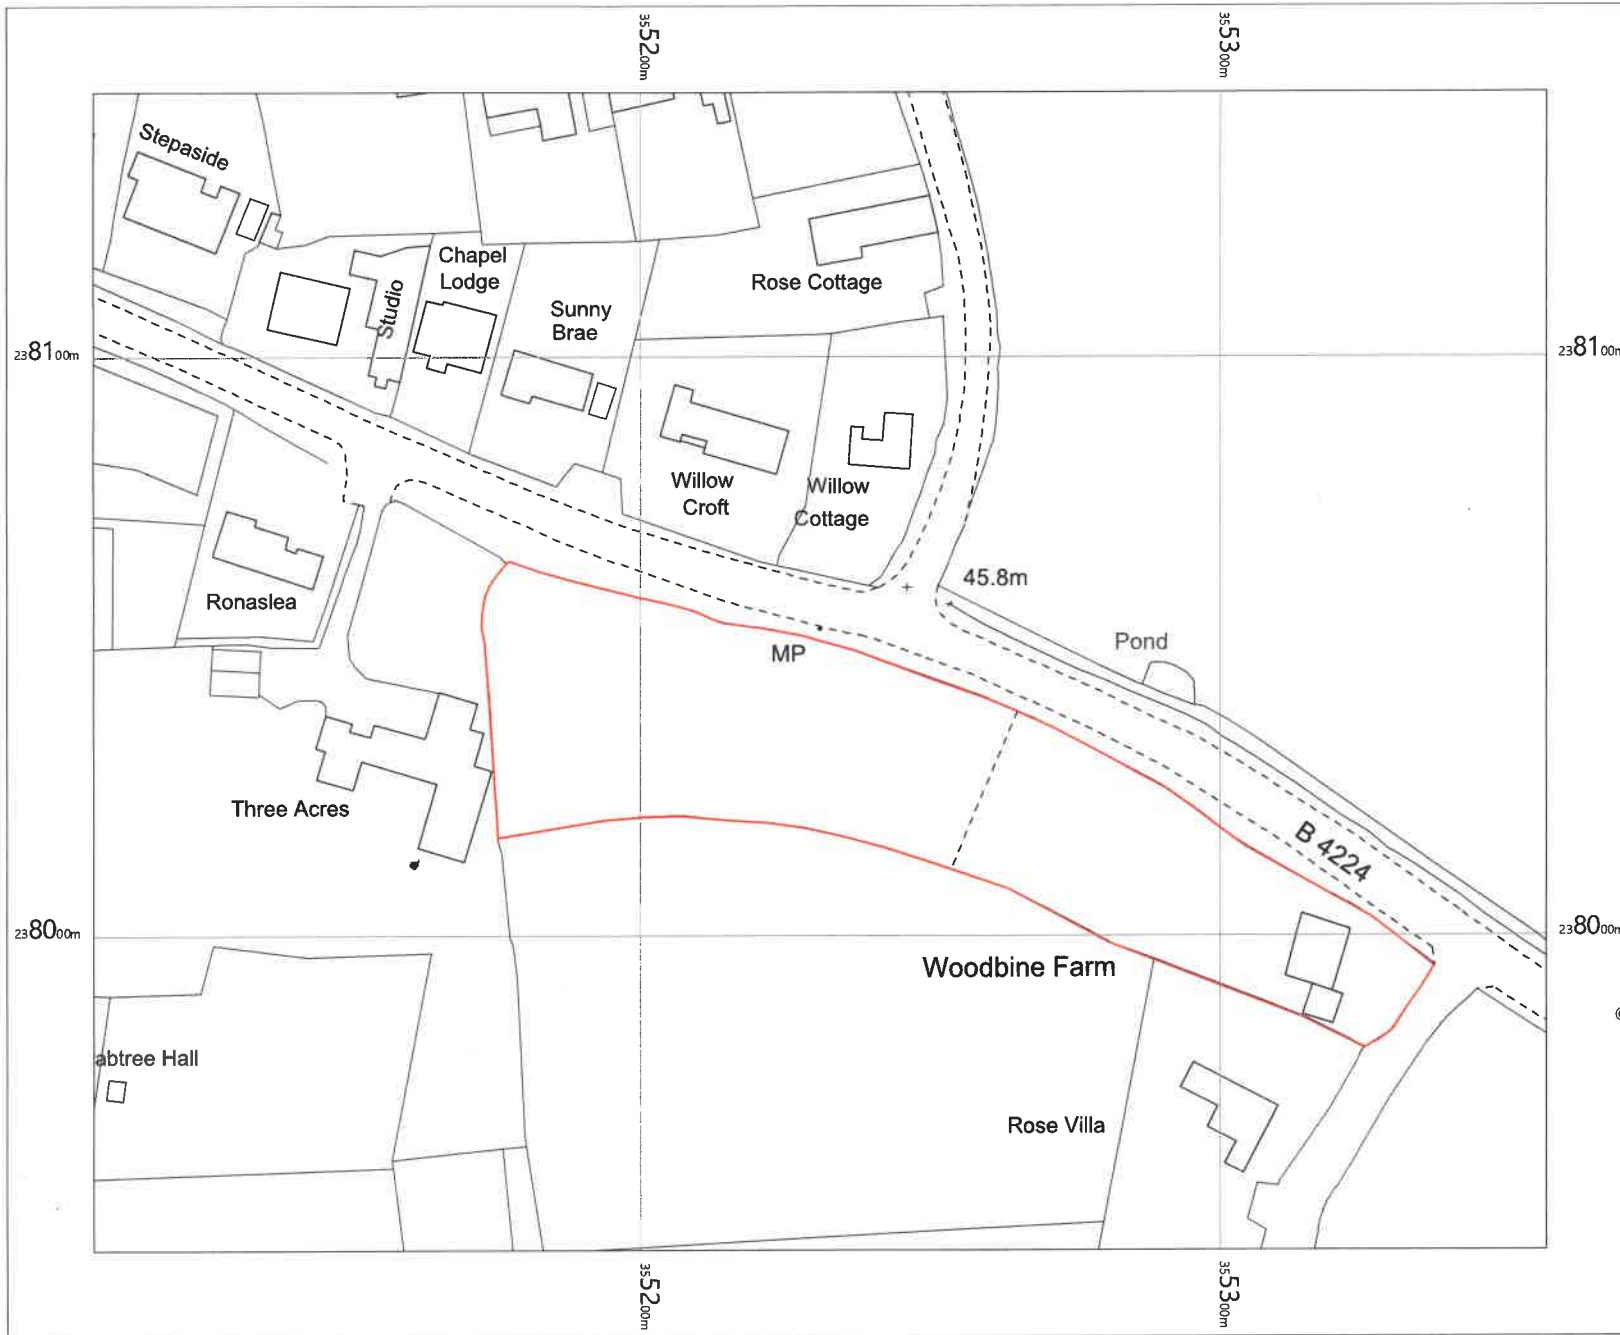

Flint and Cook  
22 Broad St  
Hereford  
HR4 9AP



OS MasterMap 1250/2500/10000 scale  
Thursday, March 1, 2018, ID: CM-00694443  
[www.centremapslive.co.uk](http://www.centremapslive.co.uk)

1:1250 scale print at A4, Centre: 355231 E,  
238046 N

© Crown Copyright Ordnance Survey. Licence  
no. 100019980



FOR A BETTER POINT OF VIEW