



ORCOP



SCALE (metres):



THE HOMELAND, ORCOP,
HEREFORDSHIRE, HR2 8SD



OKX
ARCHITECTURE
Cuth Goldsmorby MCJAT
Lorraine Whitmore MCJAT

Member of the Chartered Institute of Architectural Technicians


INDICATIVE PROPOSED SITE PLAN

1:200 @ A2

JULY.17

17/831.02

85 St Owen Street Hereford HR1 2JW
Phone 01432 278100
email enquiries@okxarchitecture.co.uk

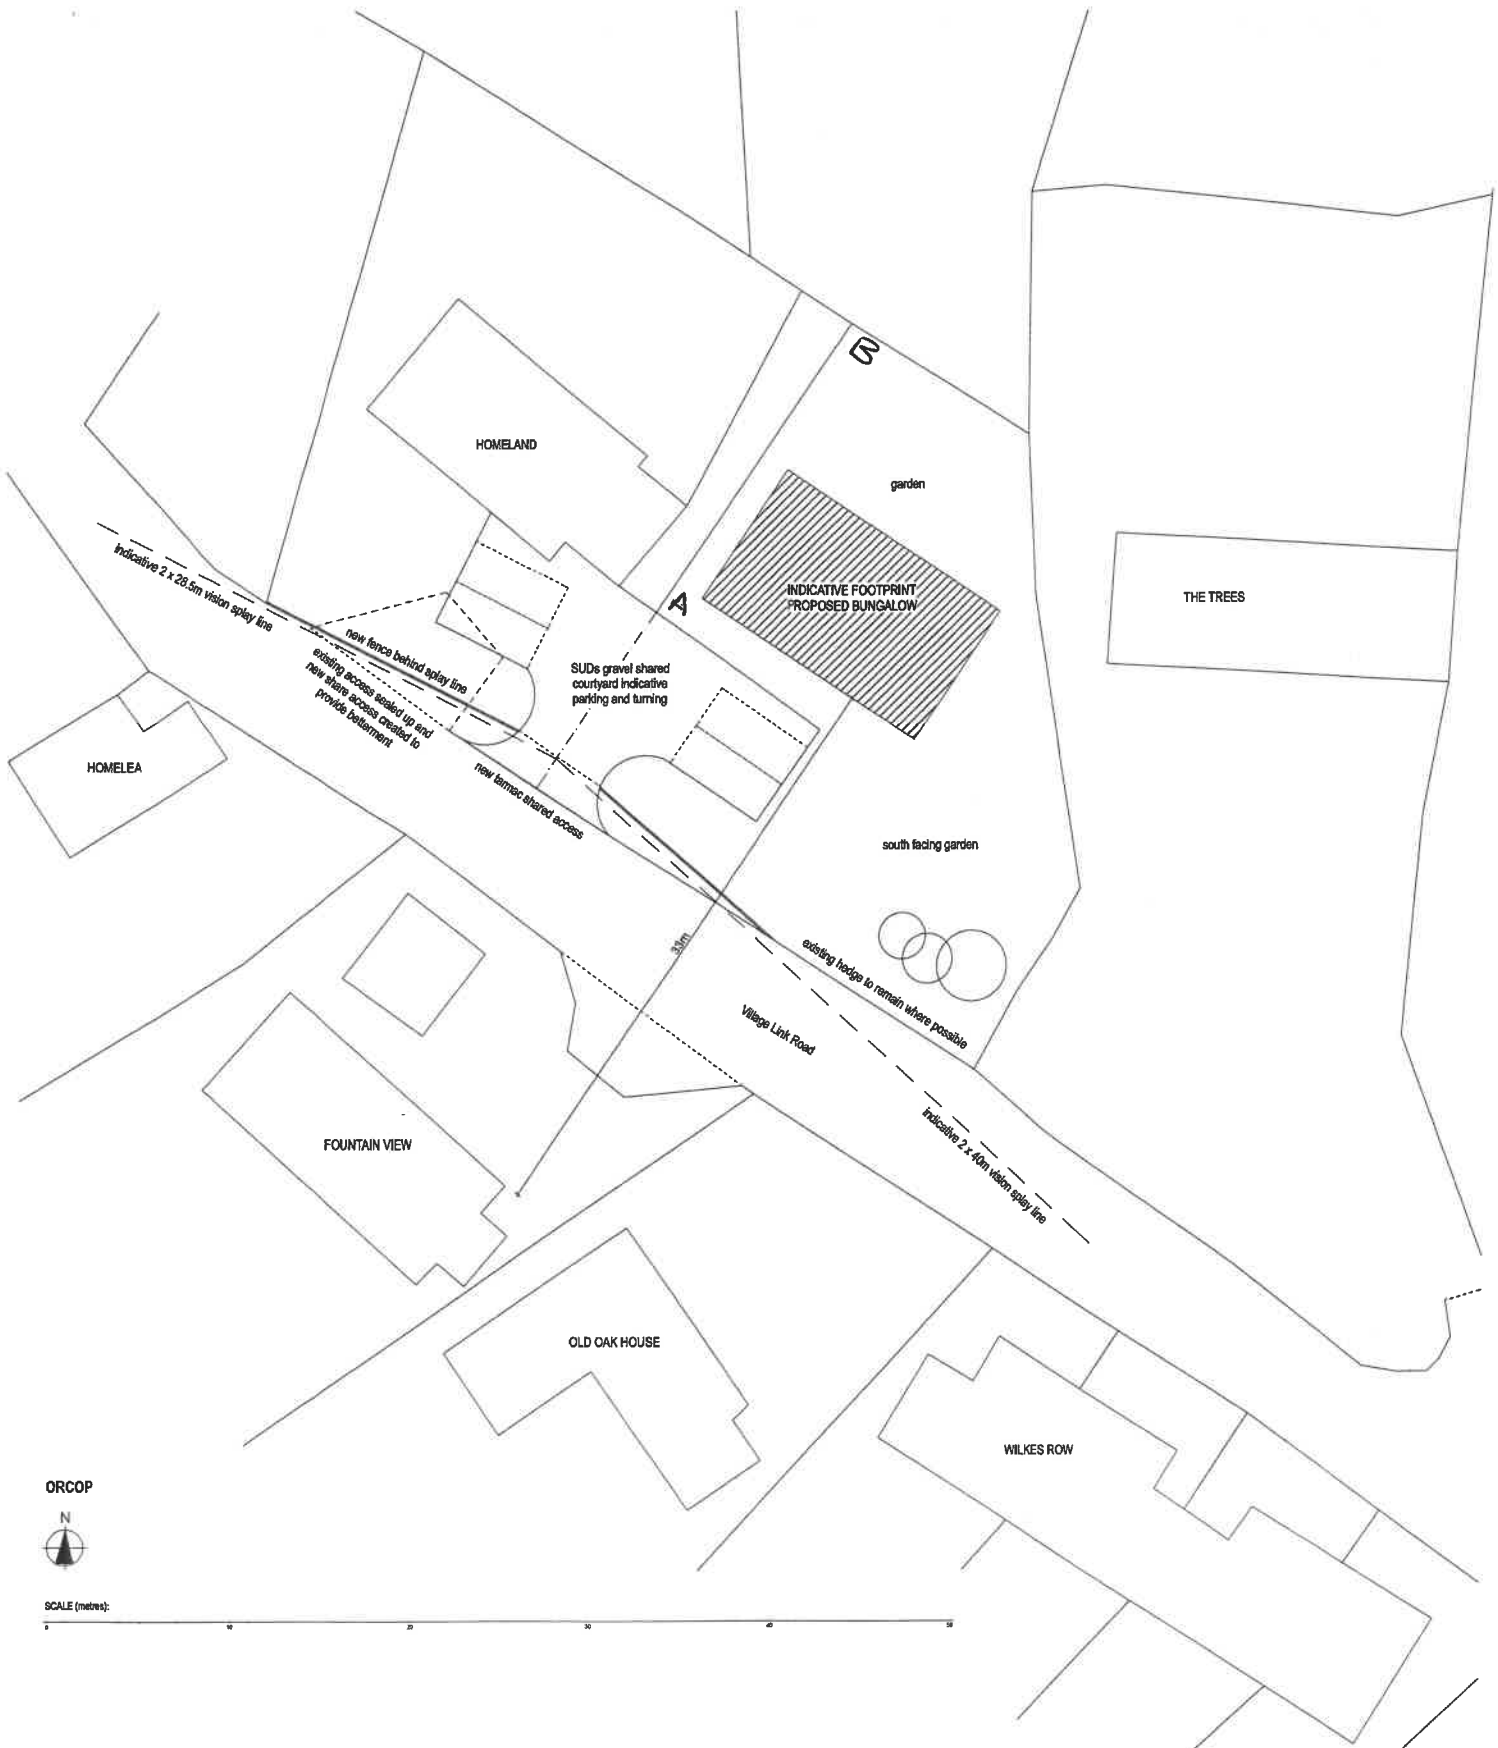

ORCOP



SCALE (metres):



A. INDICATIVE ACCESS ALTERED OCT.17

THE HOMELAND, ORCOP,
HEREFORDSHIRE, HR2 8SD

INDICATIVE PROPOSED SITE PLAN

1:200 @ A2 JULY.17 17/831.02A



Colin Goldsworthy MCAT
Lorraine Whitehouse HCAT

Member of the Chartered Institute of Architectural Technicians

85 St. Owen Street, Hereford HR1 2JW
Phone 01432 278100
email enquiries@okxarchitecture.co.uk