


Ordnance Survey, (c) Crown Copyright 2019. All rights reserved. Licence number 100022432

**DO NOT SCALE FROM DRAWING!**

Date	Changes

Client	Job Title	OUTLINE PLANNING	Job No	22-702	
	Architect	Nicole Jones Architect RIBA 6 Myrddin Crescent Carmarthen SA31 1DX Tel: 01267-230762	Date	28.06.2022	
Site	PANDY LLANPUMSAINT SA33 6DA	Scale	1:1000	Size	A3
		Drawn	NJ		
Drawing Title	LOCATION			Drawing No	

**COPYRIGHT**  
NICOLE JONES OWNS THE COPYRIGHT OF THESE  
DRAWINGS, WHICH MUST NOT BE REPRODUCED IN  
WHOLE OR PART WITHOUT THE WRITTEN  
PERMISSION OF NICOLE JONES.

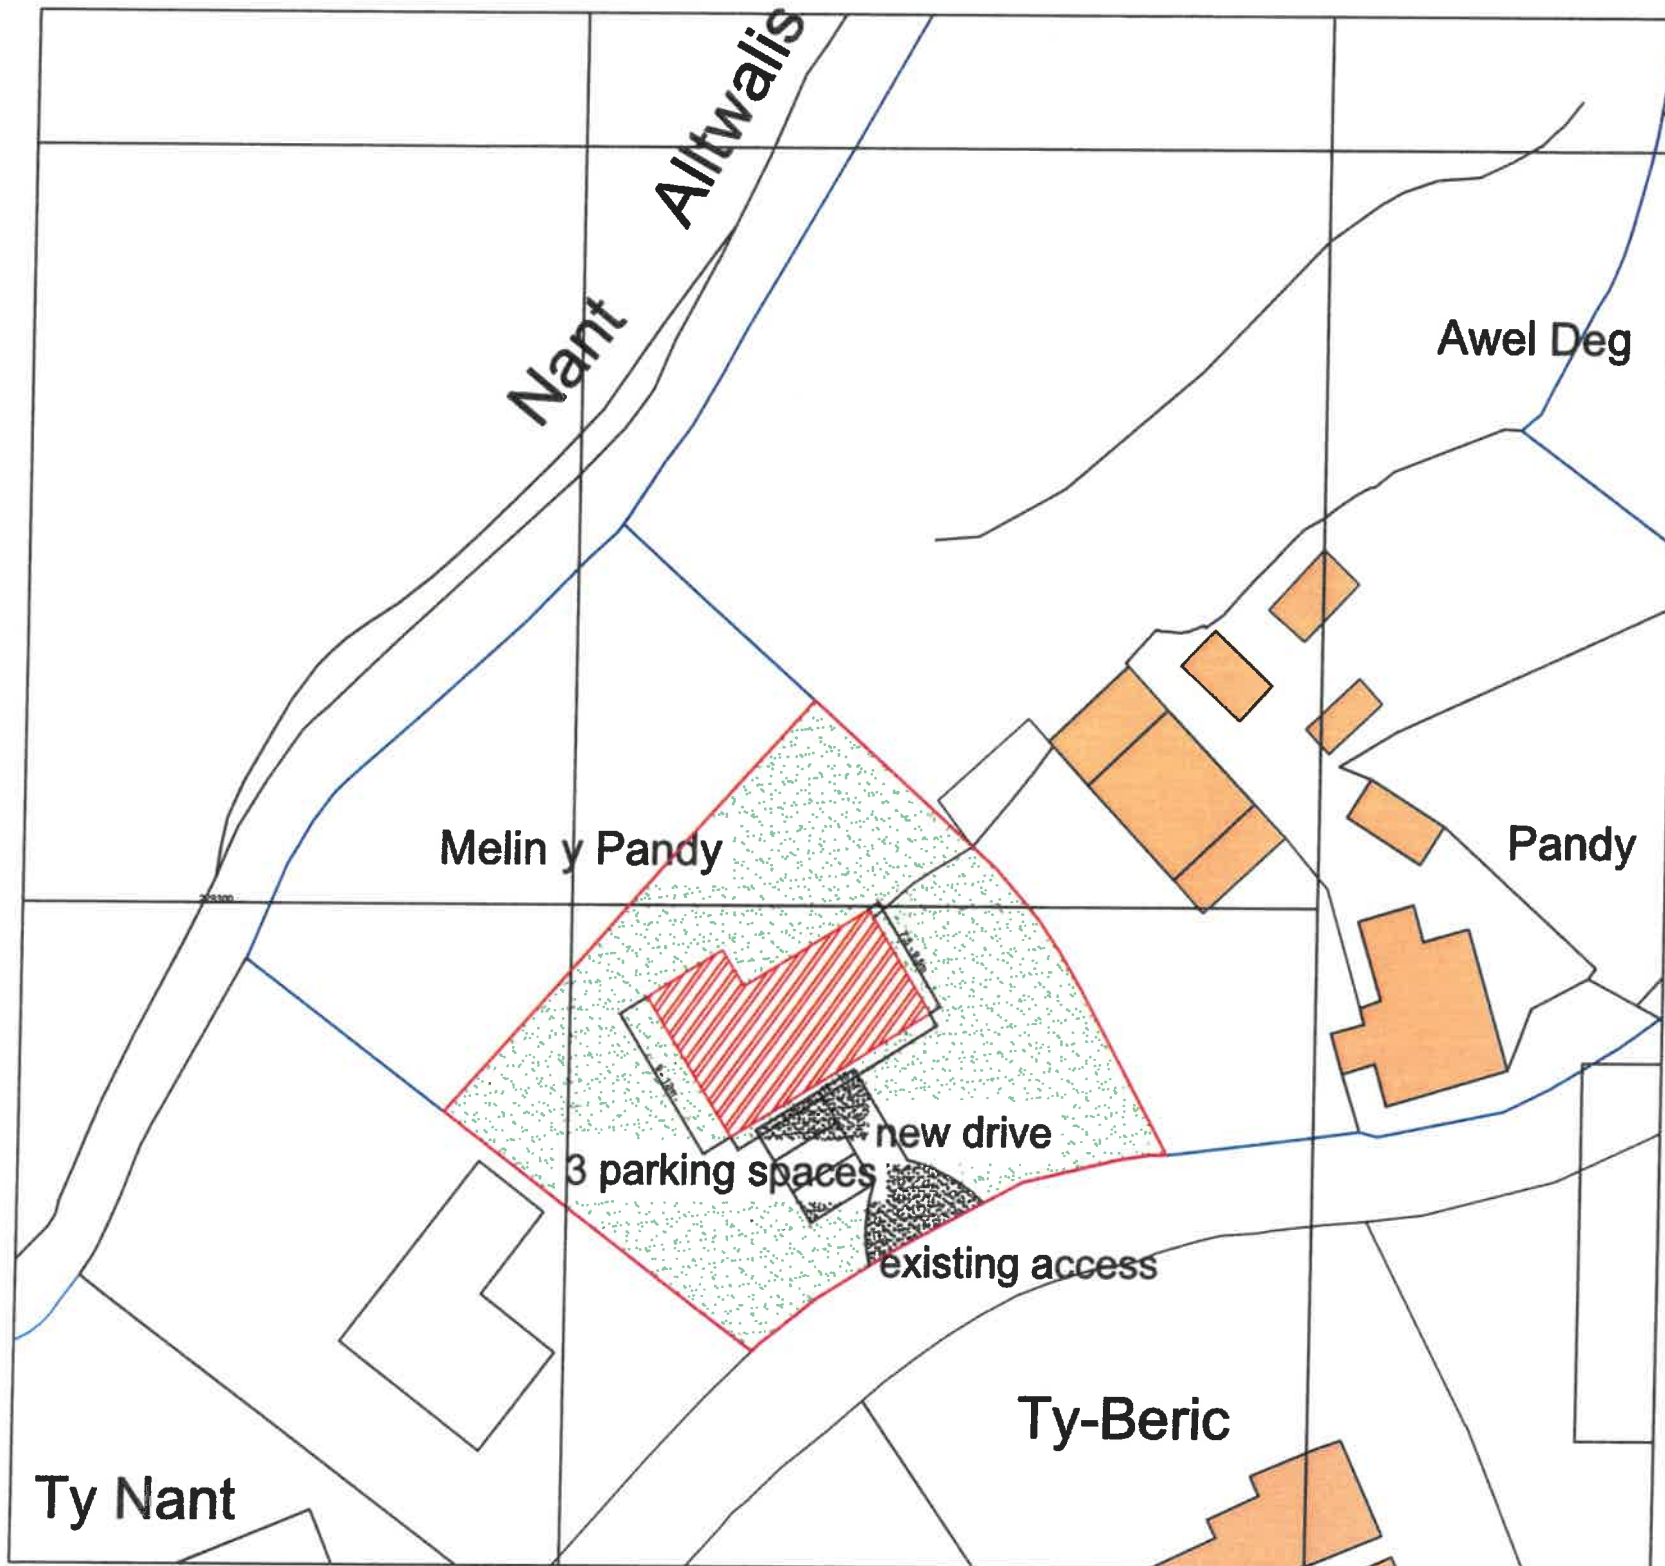

DO NOT SCALE FROM DRAWING!

Ordnance Survey, (c) Crown Copyright 2019. All rights reserved. Licence number 100022432

Date	Changes

COPYRIGHT  
NICOLE JONES OWNS THE COPYRIGHT OF THESE  
DRAWINGS, WHICH MUST NOT BE REPRODUCED IN  
WHOLE OR PART WITHOUT THE WRITTEN  
PERMISSION OF NICOLE JONES.

Client	Job Title	OUTLINE PLANNING	Job No	22-702	
	Architect	Nicole Jones Architect RIBA 6 Myrddin Crescent Carmarthen SA31 1DX Tel: 01267-230762	Date	28.06.2022	
Site	PANDY LLANPUMSAINT SA33 6DA	Scale	1:500	Size	A3
		Drawn	NJ	Drawing No	
Drawing Title		PROPOSED BLOCK PLAN			