





UG02 West Bar House

70 Furnace Hill • Sheffield • S3 7BZ

Guide Price £100,000 - £105,000

ATTENTION INVESTORS - CASH BUYERS ONLY A first floor 2 bedroom in the heart of Sheffield City Centre close to Kelham Island. Superb investment opportunity which is designed for mixed use occupancy. Providing an annual rental income of £7176. The property is well equipped with all the furniture included. There is an open plan living area with a fitted kitchen having a range of white high gloss units complemented by contrasting worktops, two ring ceramic hob, microwave, space for a fridge/freezer, downlighters, smoke alarm, electric panel heater and doors out onto a front facing balcony with glass balustrade. There are 2 rear facing bedrooms, one generous double and smaller second room. Shower room having a white suite, electric shower, part tiled and extractor. The development has lift access, reception with seating area, laundry room, gymnasium, cinema and games room and fabulous generous communal roof terrace with lovely views. West Bar House is well-placed for access to Kelham Island and the City Centre, offering a range of cafes, pubs and restaurants as well as offering access to the hospitals and universities. Service Charge £3785.32 pa. Lease 125yrs 09/01/2018. Ground rent fee £450.92 pa



- First Floor Apartment with Balcony
- 2 Bedrooms & Shower Room
- Lift Access & Reception Desk
- Cinema, Games Room, Gymnasium & Laundry Room
- Generous Communal Roof Terrace With Views
- Excellent Amenities & Transport Links
- Double Glazing & Electric Heating
- Ground Rent £450.92 pa
- Lease 125yrs 09/01/2018 Ground rent fee £450.92

UG 02 WEST BAR HOUSE

APPROXIMATE GROSS INTERNAL AREA = 38.2 SQ M / 411 SQ FT

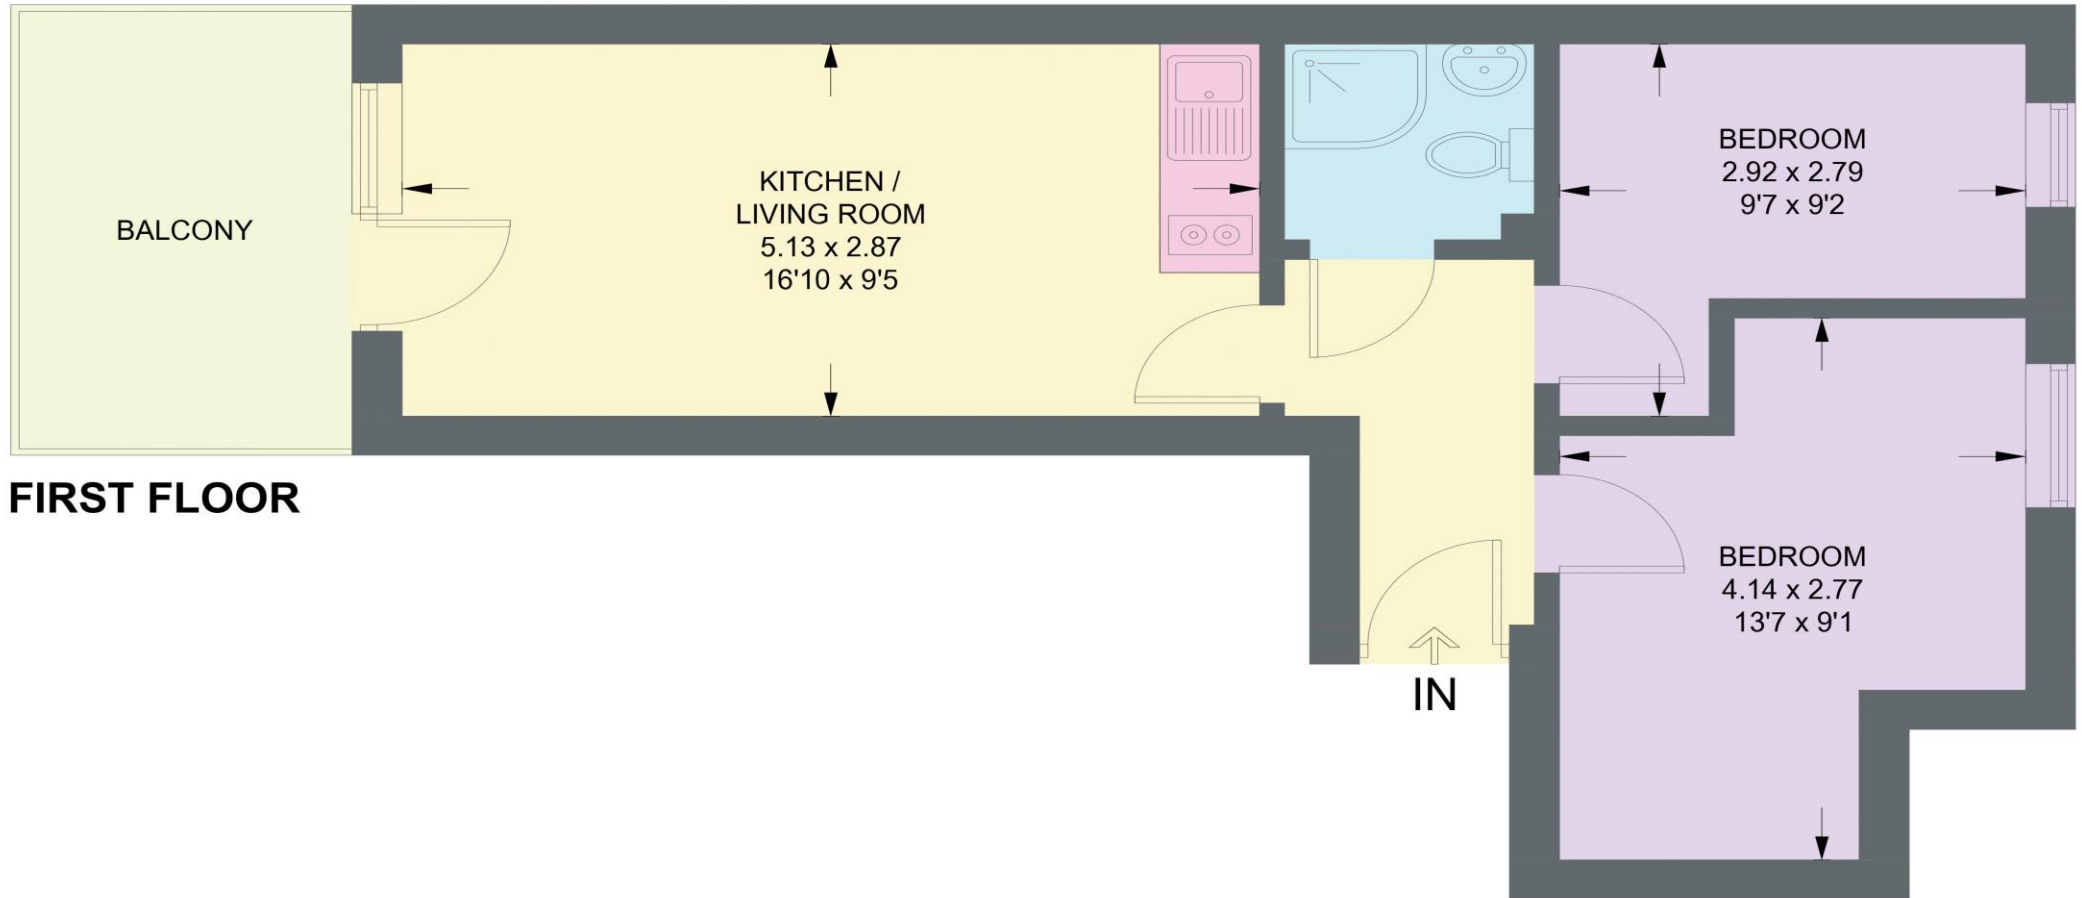


Illustration for identification purposes only,
measurements are approximate, not to scale.

IMPORTANT: we would like to inform prospective purchasers that these sales particulars have been prepared as a general guide only. A detailed survey has not been carried out, nor the services, appliances and fittings tested. Room sizes should not be relied upon for furnishing purposes and are approximate. If floor plans are included, they are for guidance only and illustration purposes only and may not be to scale. If there are any important matters likely to affect your decision to buy, please contact us before viewing the property.