


1 Section through Plot 1 1:100 2 Section through Plot 2 1:100

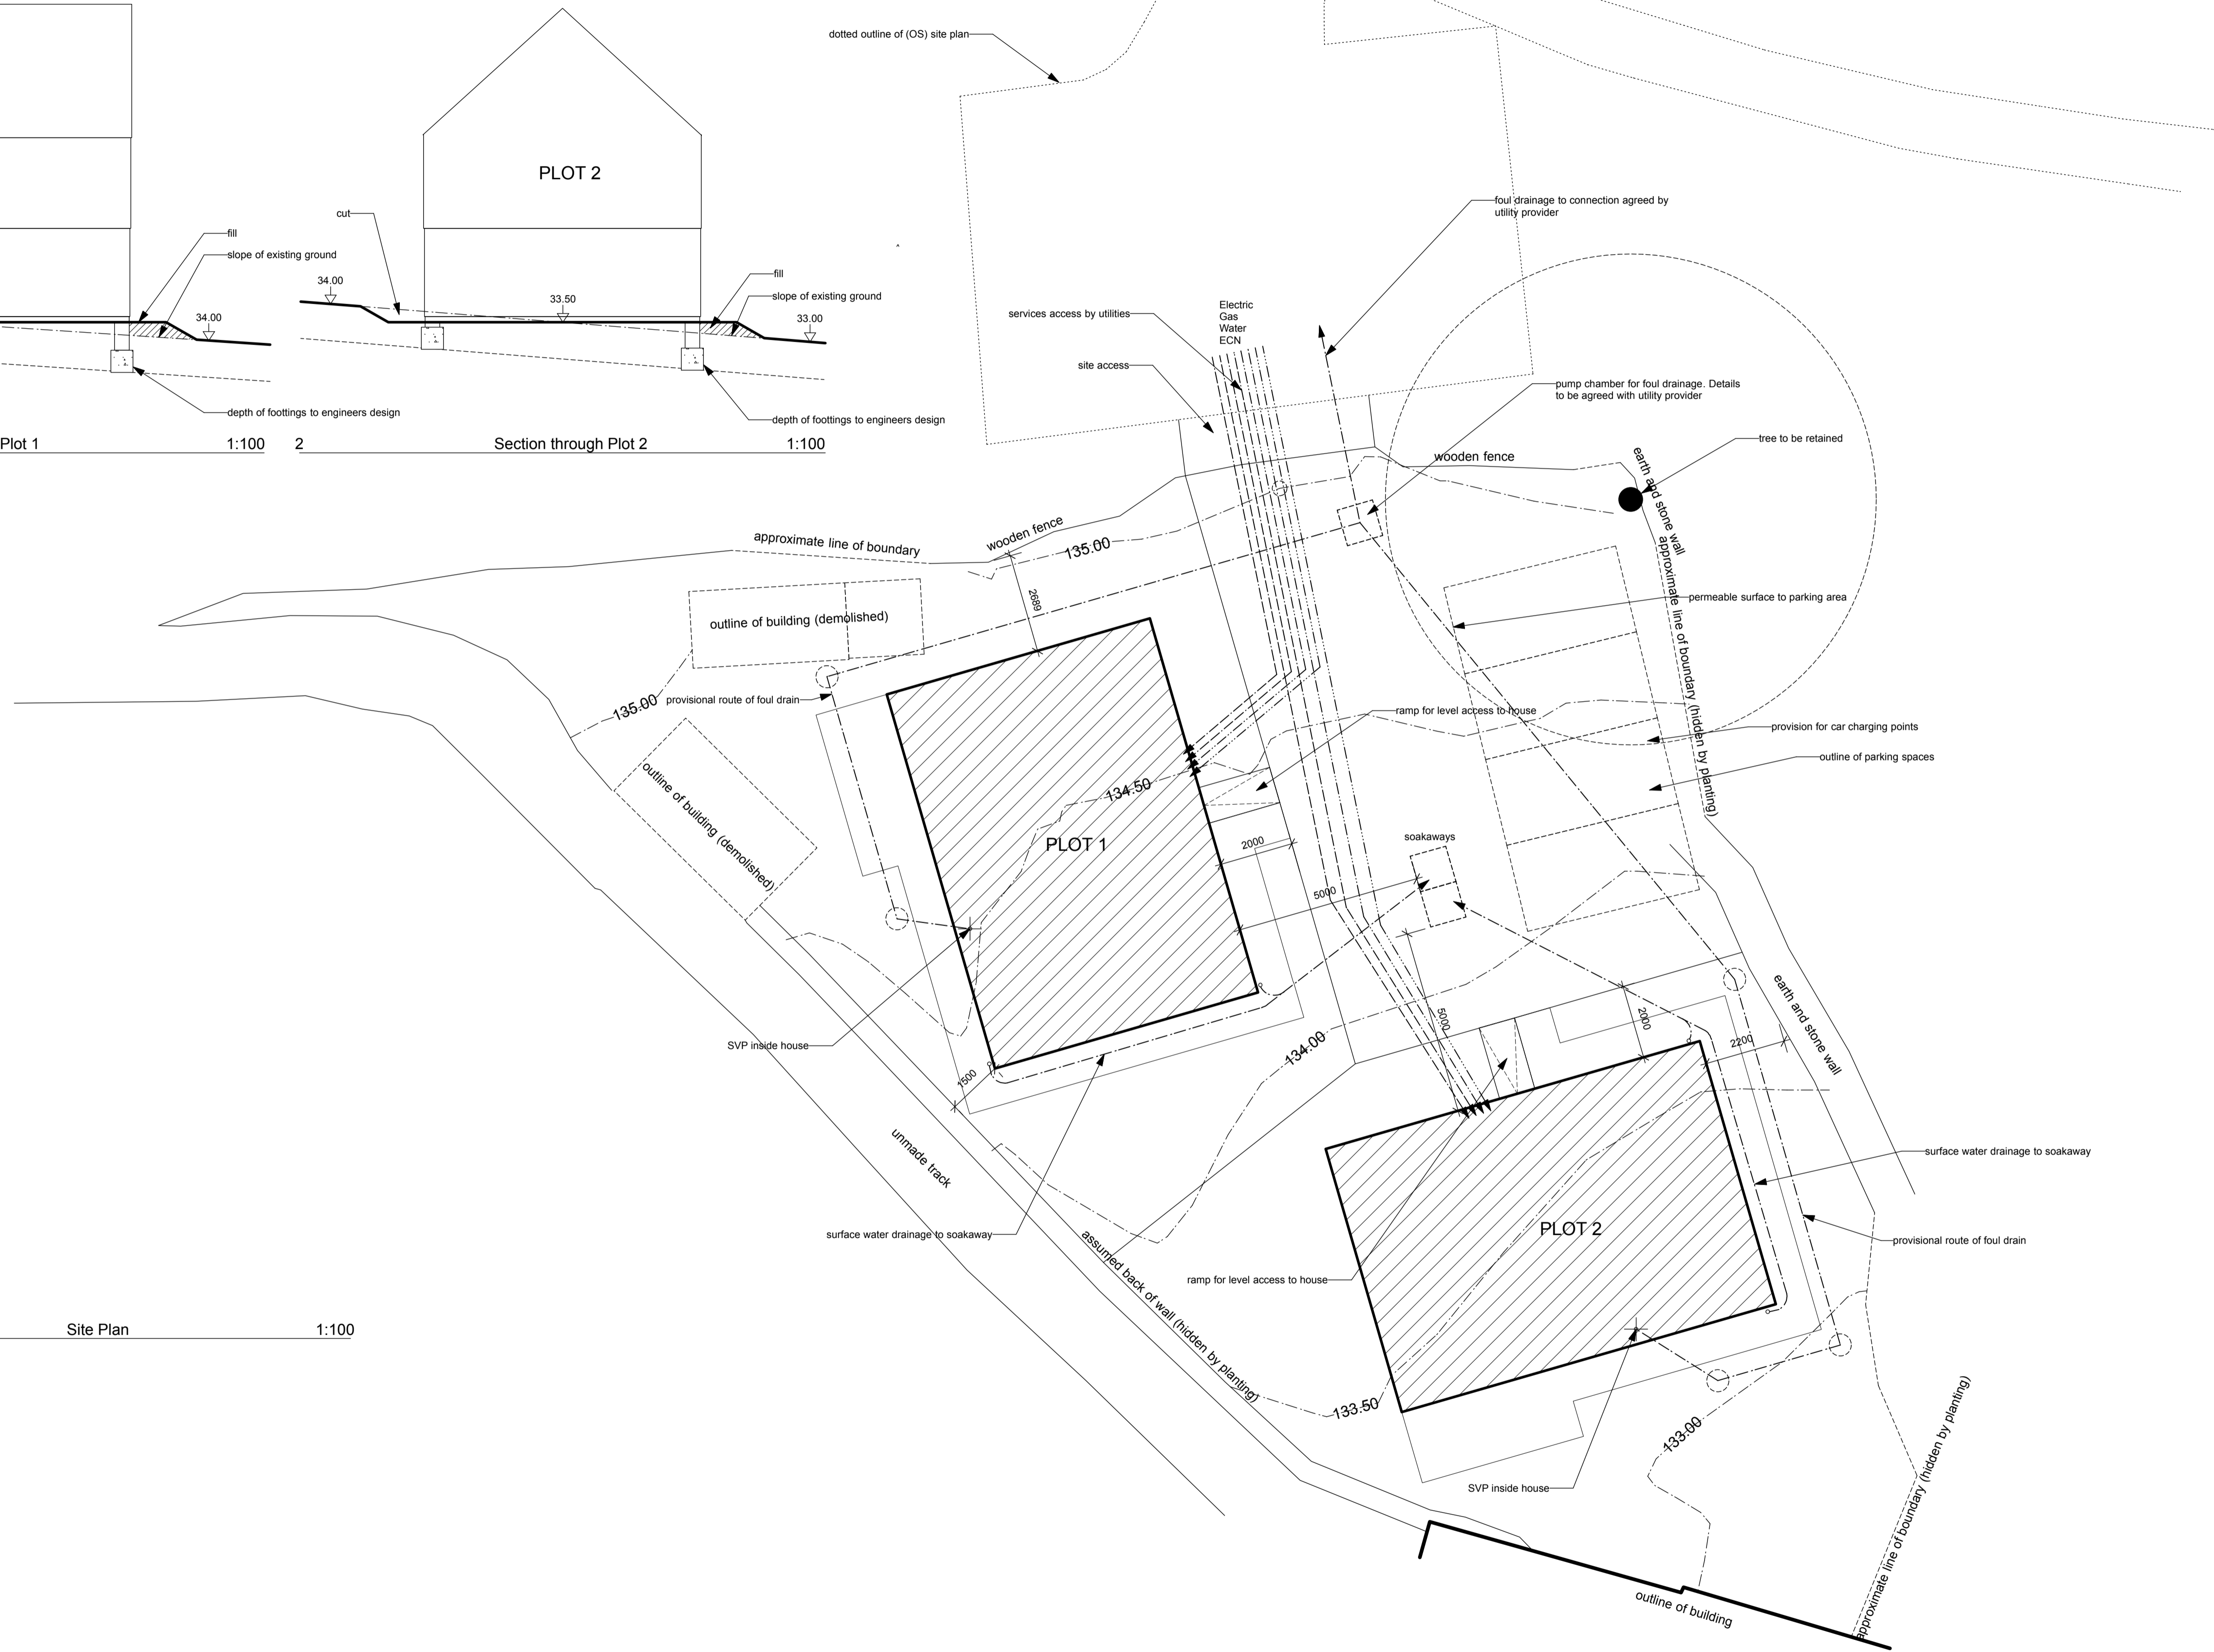

3 Site Plan 1:100

**For Building Control Purposes Only**

**Note.**  
 This drawing must be read in conjunction with the engineers structural specification and the SAP assessors design calculations which must be carried out prior to commencement of works including any amendments that may be required.  
 Building regulation approval must be obtained prior to commencement of works

**job:** Proposed New Detached House  
 Land to the Rear of No.55 Lanner Hill, Lanner  
**date:** 2022

**title:**  
**drawing:** print to scale on A1 paper