


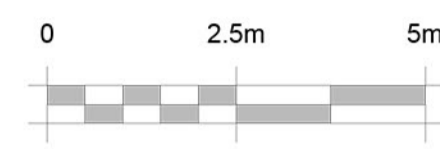

windows on this elevation to plots 2 to 5 only

Front Elevation
1:100



windows on this gable elevation to plot 1 only

Side Elevation A




Rear Elevation




Side Elevation B

* - obscure glazing

- KEY:**
- Indicative locations of proposed trees, see landscape architects' drawings for landscaping proposals
 - Proposed hedge
 - Allocated Parking
 - Visitor Parking
 - Garden Wall
 - Close Board Fence
 - Garden Gates
 - Application Boundary Line

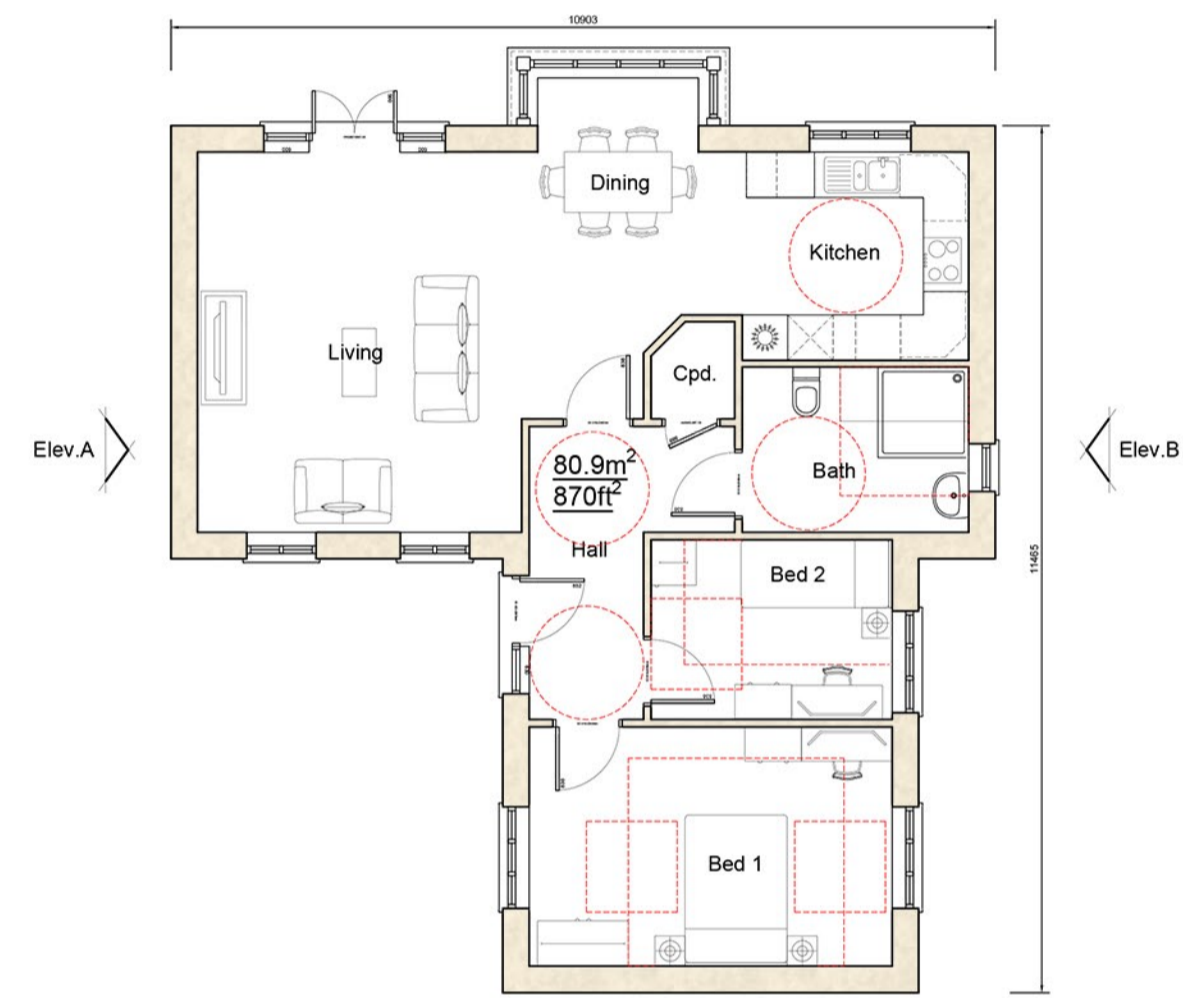

Ground Floor Plan
1:100

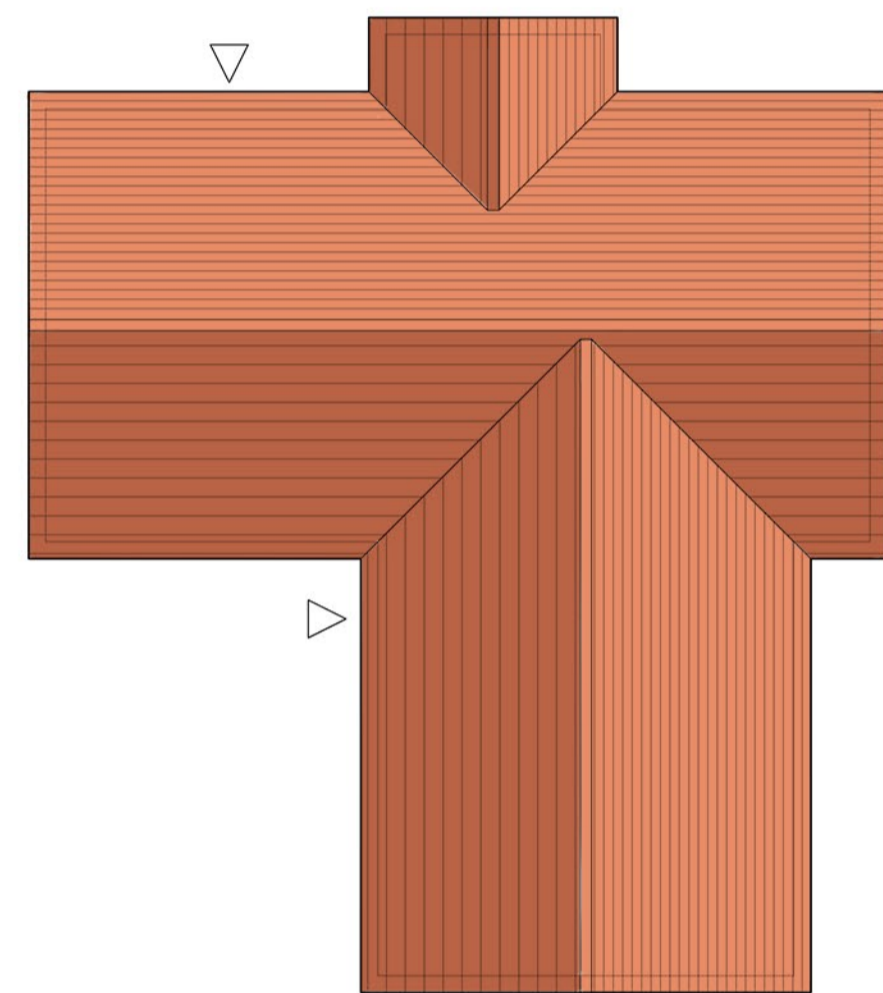


Roof Plan



Phase 1 Boundary Line Plot 1 Plot 2 Plot 3 Boundary Line

Street Scene A-A
(View from road)

1:200

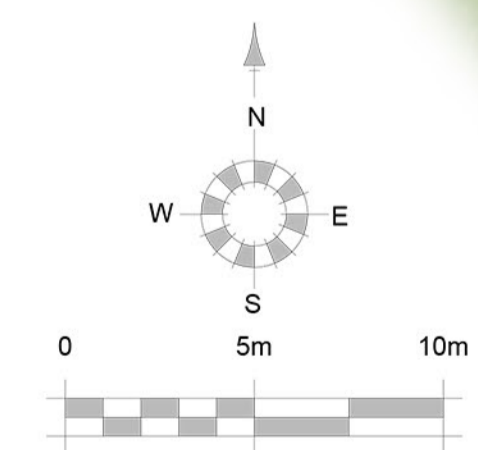

Site plan - 1:200
Ordnance Survey Licence number 100022432

REV.	DATE	REVISIONS:	BY	REV.	DATE	REVISIONS:	BY	REV.	DATE	REVISIONS:	BY	STATUS:
A	09/07/19	Red line adjusted	KLH									

Planning

CLIENT:	CALA Homes (Thames) Ltd	PROJECT:	Allotment Site, Applegarth Vale Phase 2, Grayshott
SCALE:	1:100 & 200 (A1 ORIGINAL)	DRAWING:	Proposed Floor Plans, Elevations, Street Scene & Site Layout
DRAWN:	KLH	19070	P101
DATE:	June 2019		D

architecture planning masterplanning
2 Funtley Court, Funtley Hill, Fareham, Hampshire, PO16 7JY.
info@osparchitecture.com www.osparchitecture.com
Tel: 01329 559400

© COPYRIGHT EXISTS ON THE DESIGNS AND INFORMATION SHOWN ON THIS DRAWING. This drawing may be scaled or cross referenced to the scale bar for planning application purposes only. Do not scale for any other purpose, use figured dimensions only. Subject to site survey and all necessary consents. All dimensions to be checked by user and any discrepancies, errors or omissions to be reported to the Architect before work commences. This drawing is to be read in conjunction with all other relevant materials. OS Licence No. 100007327