

H. M. LAND REGISTRY


CHESHIRE SHEET XXVII 10 SECTION B

Scale 1/1250 Enlarged from 1/2500

MACCLESFIELD DISTRICT

KNUTSFORD PARISH

1966
1966
1966

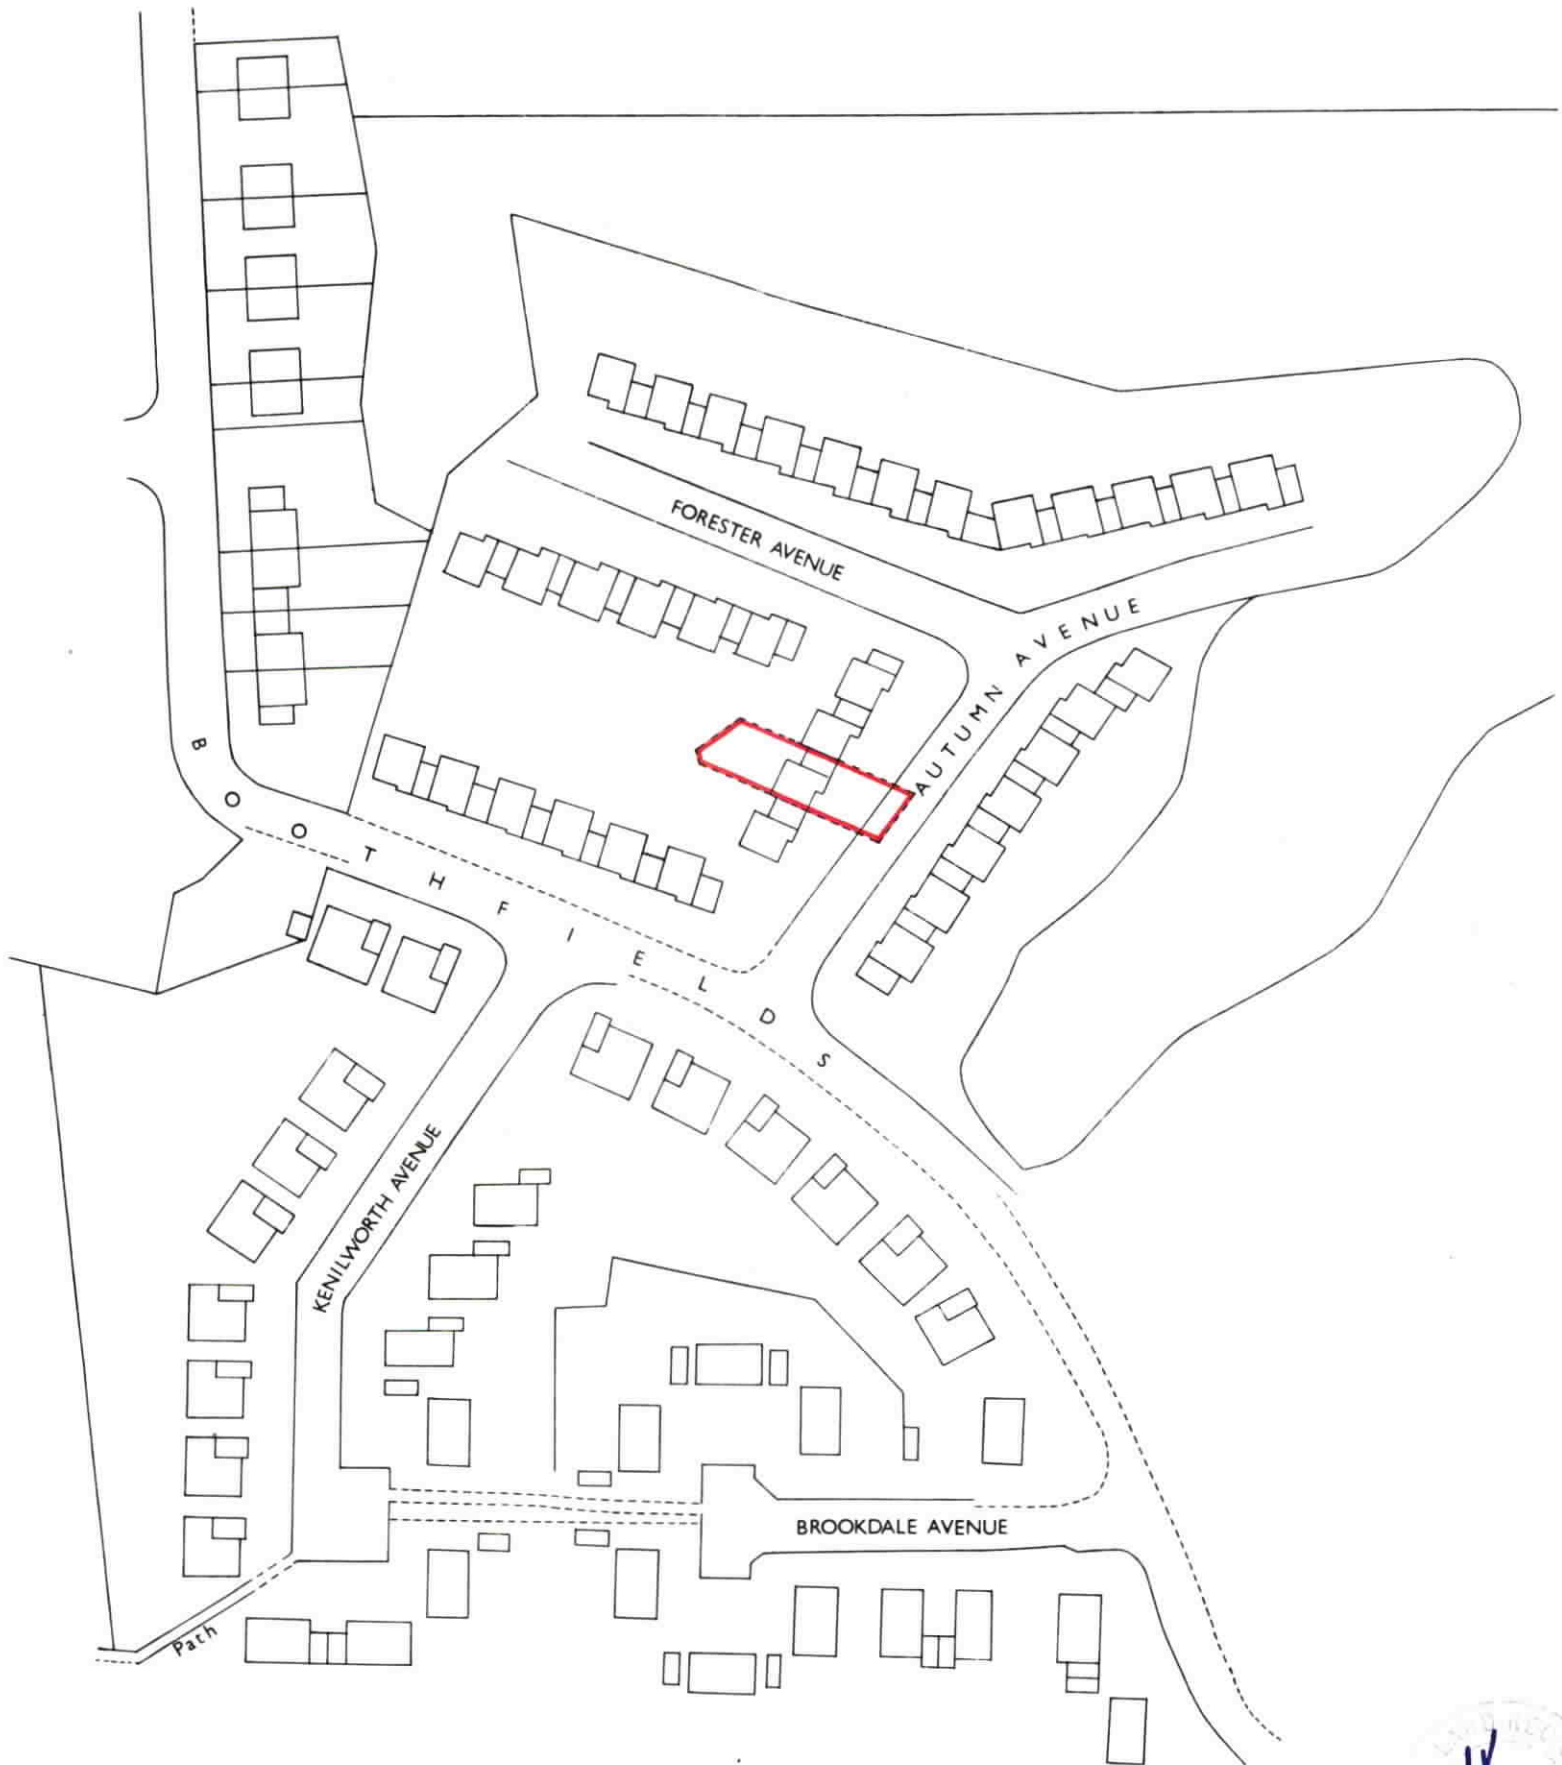

Made and printed by the Director
General of the Ordnance Survey,
Chessington, Surrey. 1966 for HMLR
© Crown Copyright 1966



Filed Plan of Title No. CH 13778

This is a print of the view of the title plan obtained from HM Land Registry showing the state of the title plan on 04 March 2024 at 08:46:27. This title plan shows the general position, not the exact line, of the boundaries. It may be subject to distortions in scale. Measurements scaled from this plan may not match measurements between the same points on the ground.

This title is dealt with by HM Land Registry, Birkenhead Office.

© Crown Copyright. Produced by HM Land Registry. Reproduction in whole or in part is prohibited without the prior written permission of Ordnance Survey. Licence Number 100026316.