

MB 25

# H.M. LAND REGISTRY

TITLE NUMBER

## CH 154907

ORDNANCE SURVEY  
PLAN REFERENCE

SJ6778

Scale  
1/2500

COUNTY

CHESHIRE


DISTRICT

MACCLESFIELD

© Crown copyright

NOTE: AREAS ON THIS PLAN ARE EXPRESSED  
IN ACRES AND HECTARES.

The boundaries shown by dotted lines have been  
plotted from the plans on the deeds. This title  
plan may be updated from later survey information

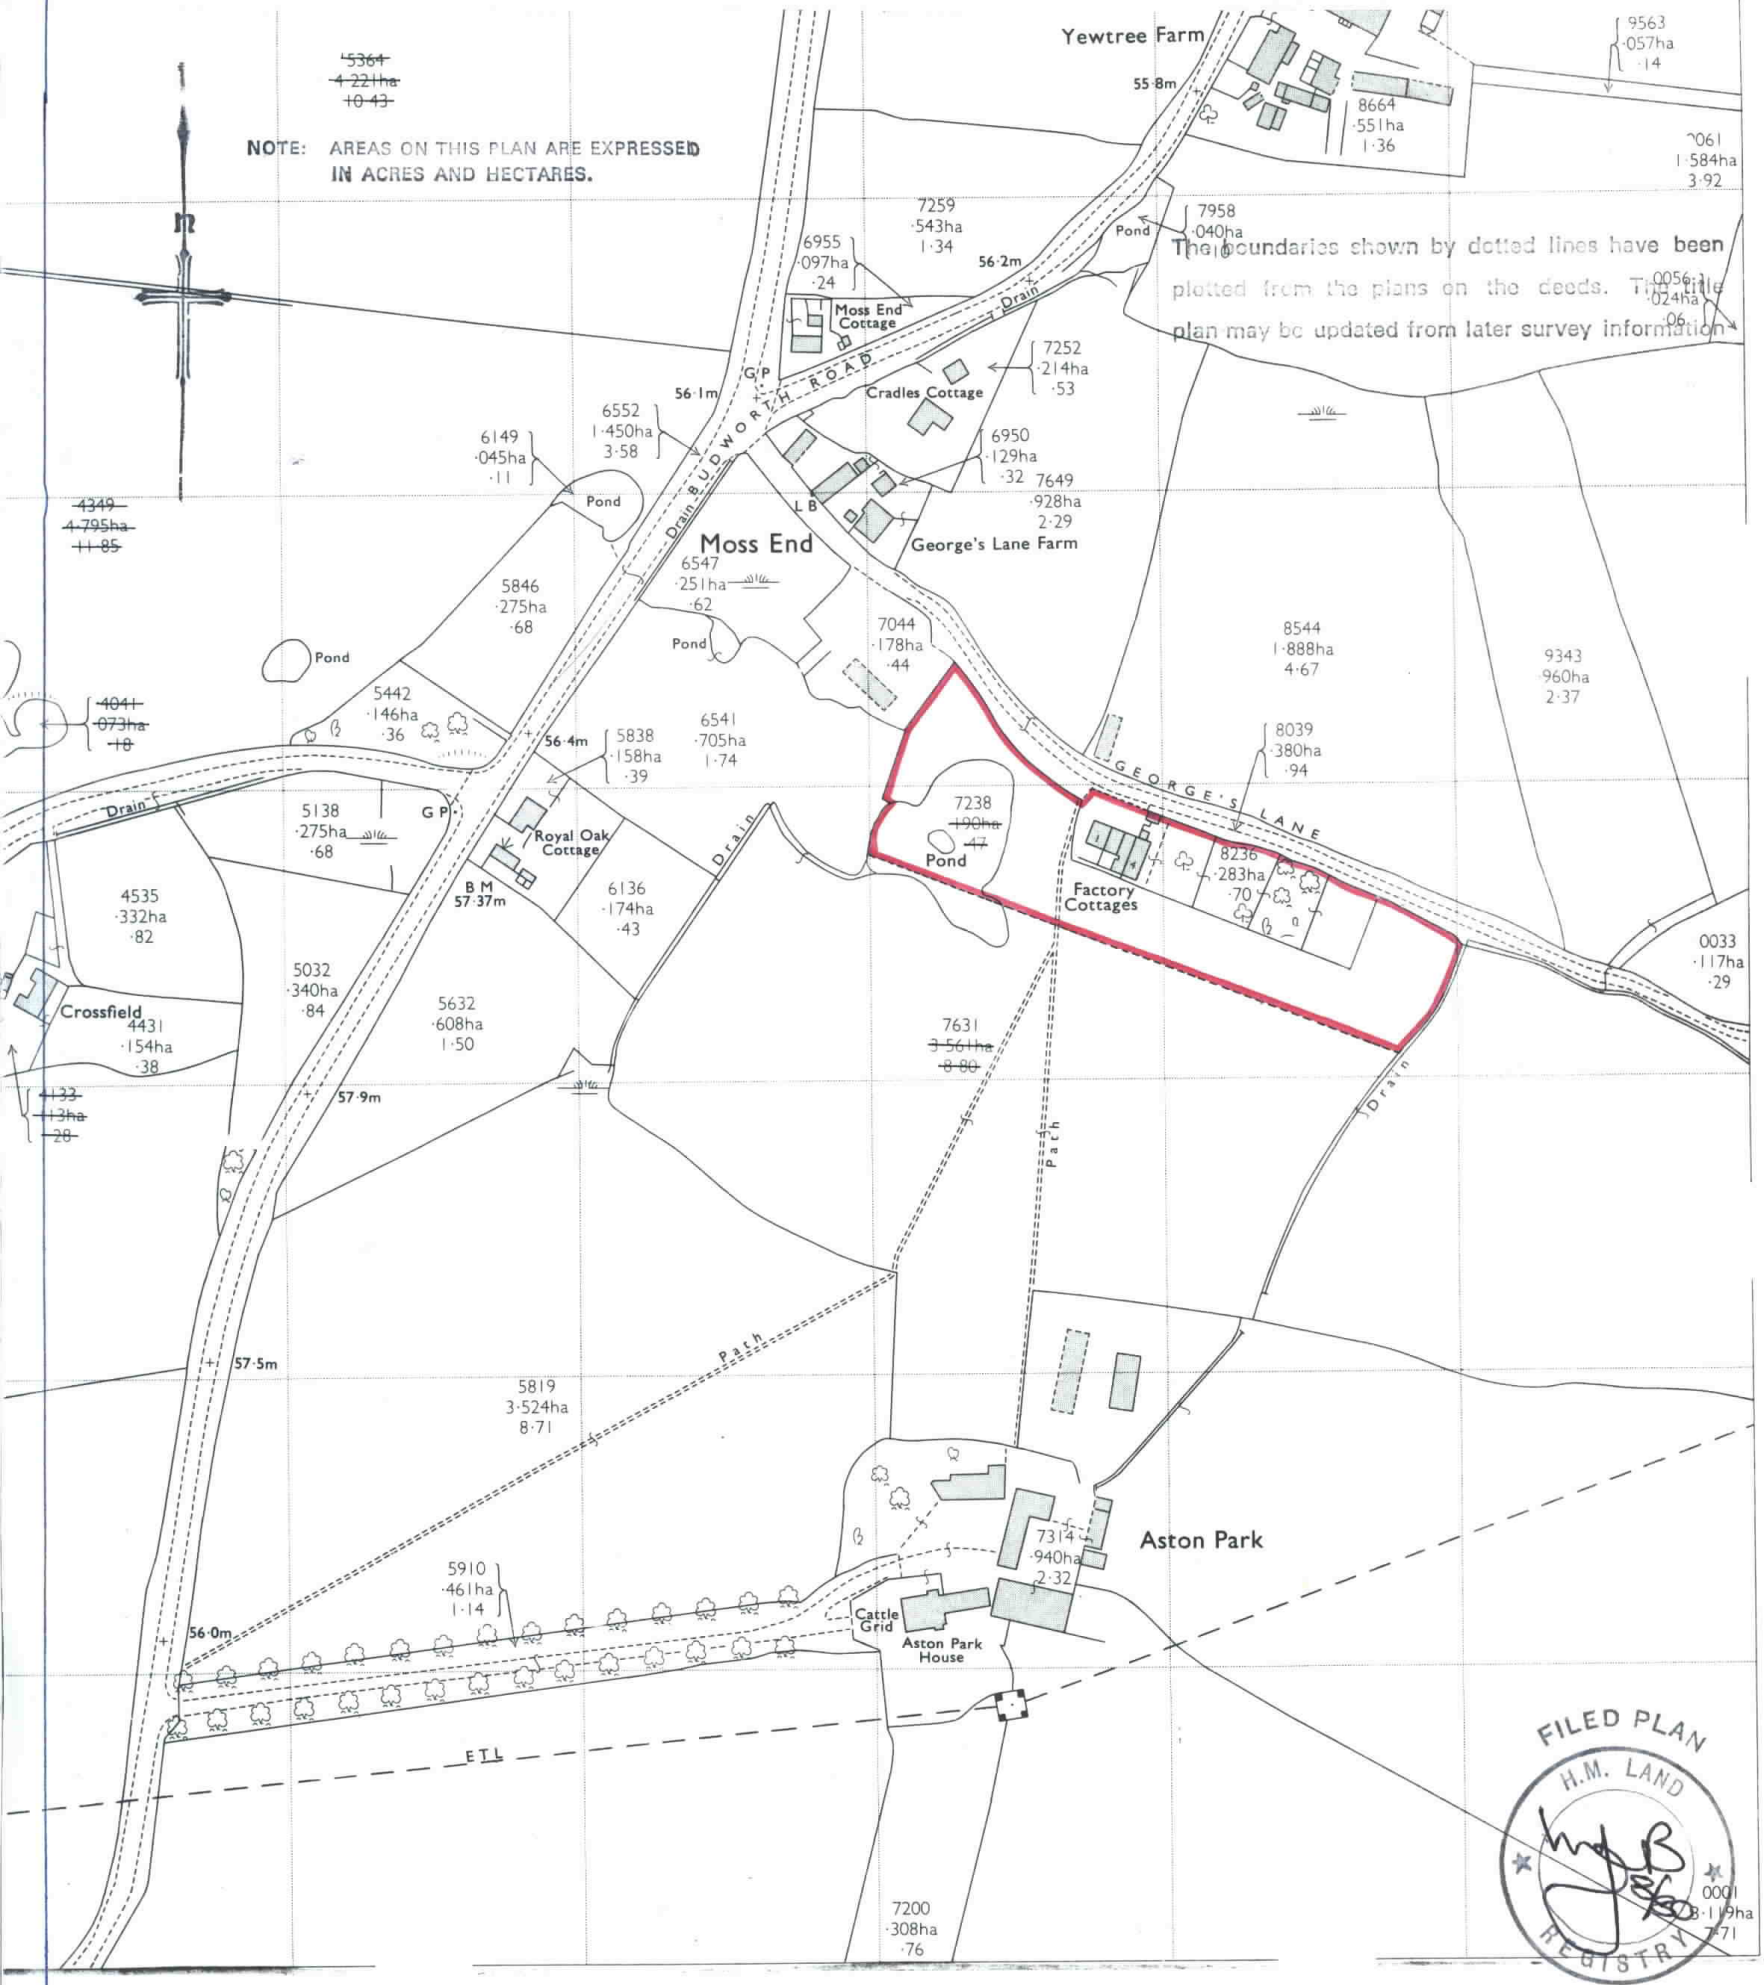

This is a print of the view of the title plan obtained from HM Land Registry showing the state of the title plan on 29 July 2022 at 12:52:02. This title plan shows the general position, not the exact line, of the boundaries. It may be subject to distortions in scale. Measurements scaled from this plan may not match measurements between the same points on the ground.

This title is dealt with by HM Land Registry, Birkenhead Office.

© Crown Copyright. Produced by HM Land Registry. Reproduction in whole or in part is prohibited without the prior written permission of Ordnance Survey. Licence Number 100026316.